


POHLEDY M 1:200

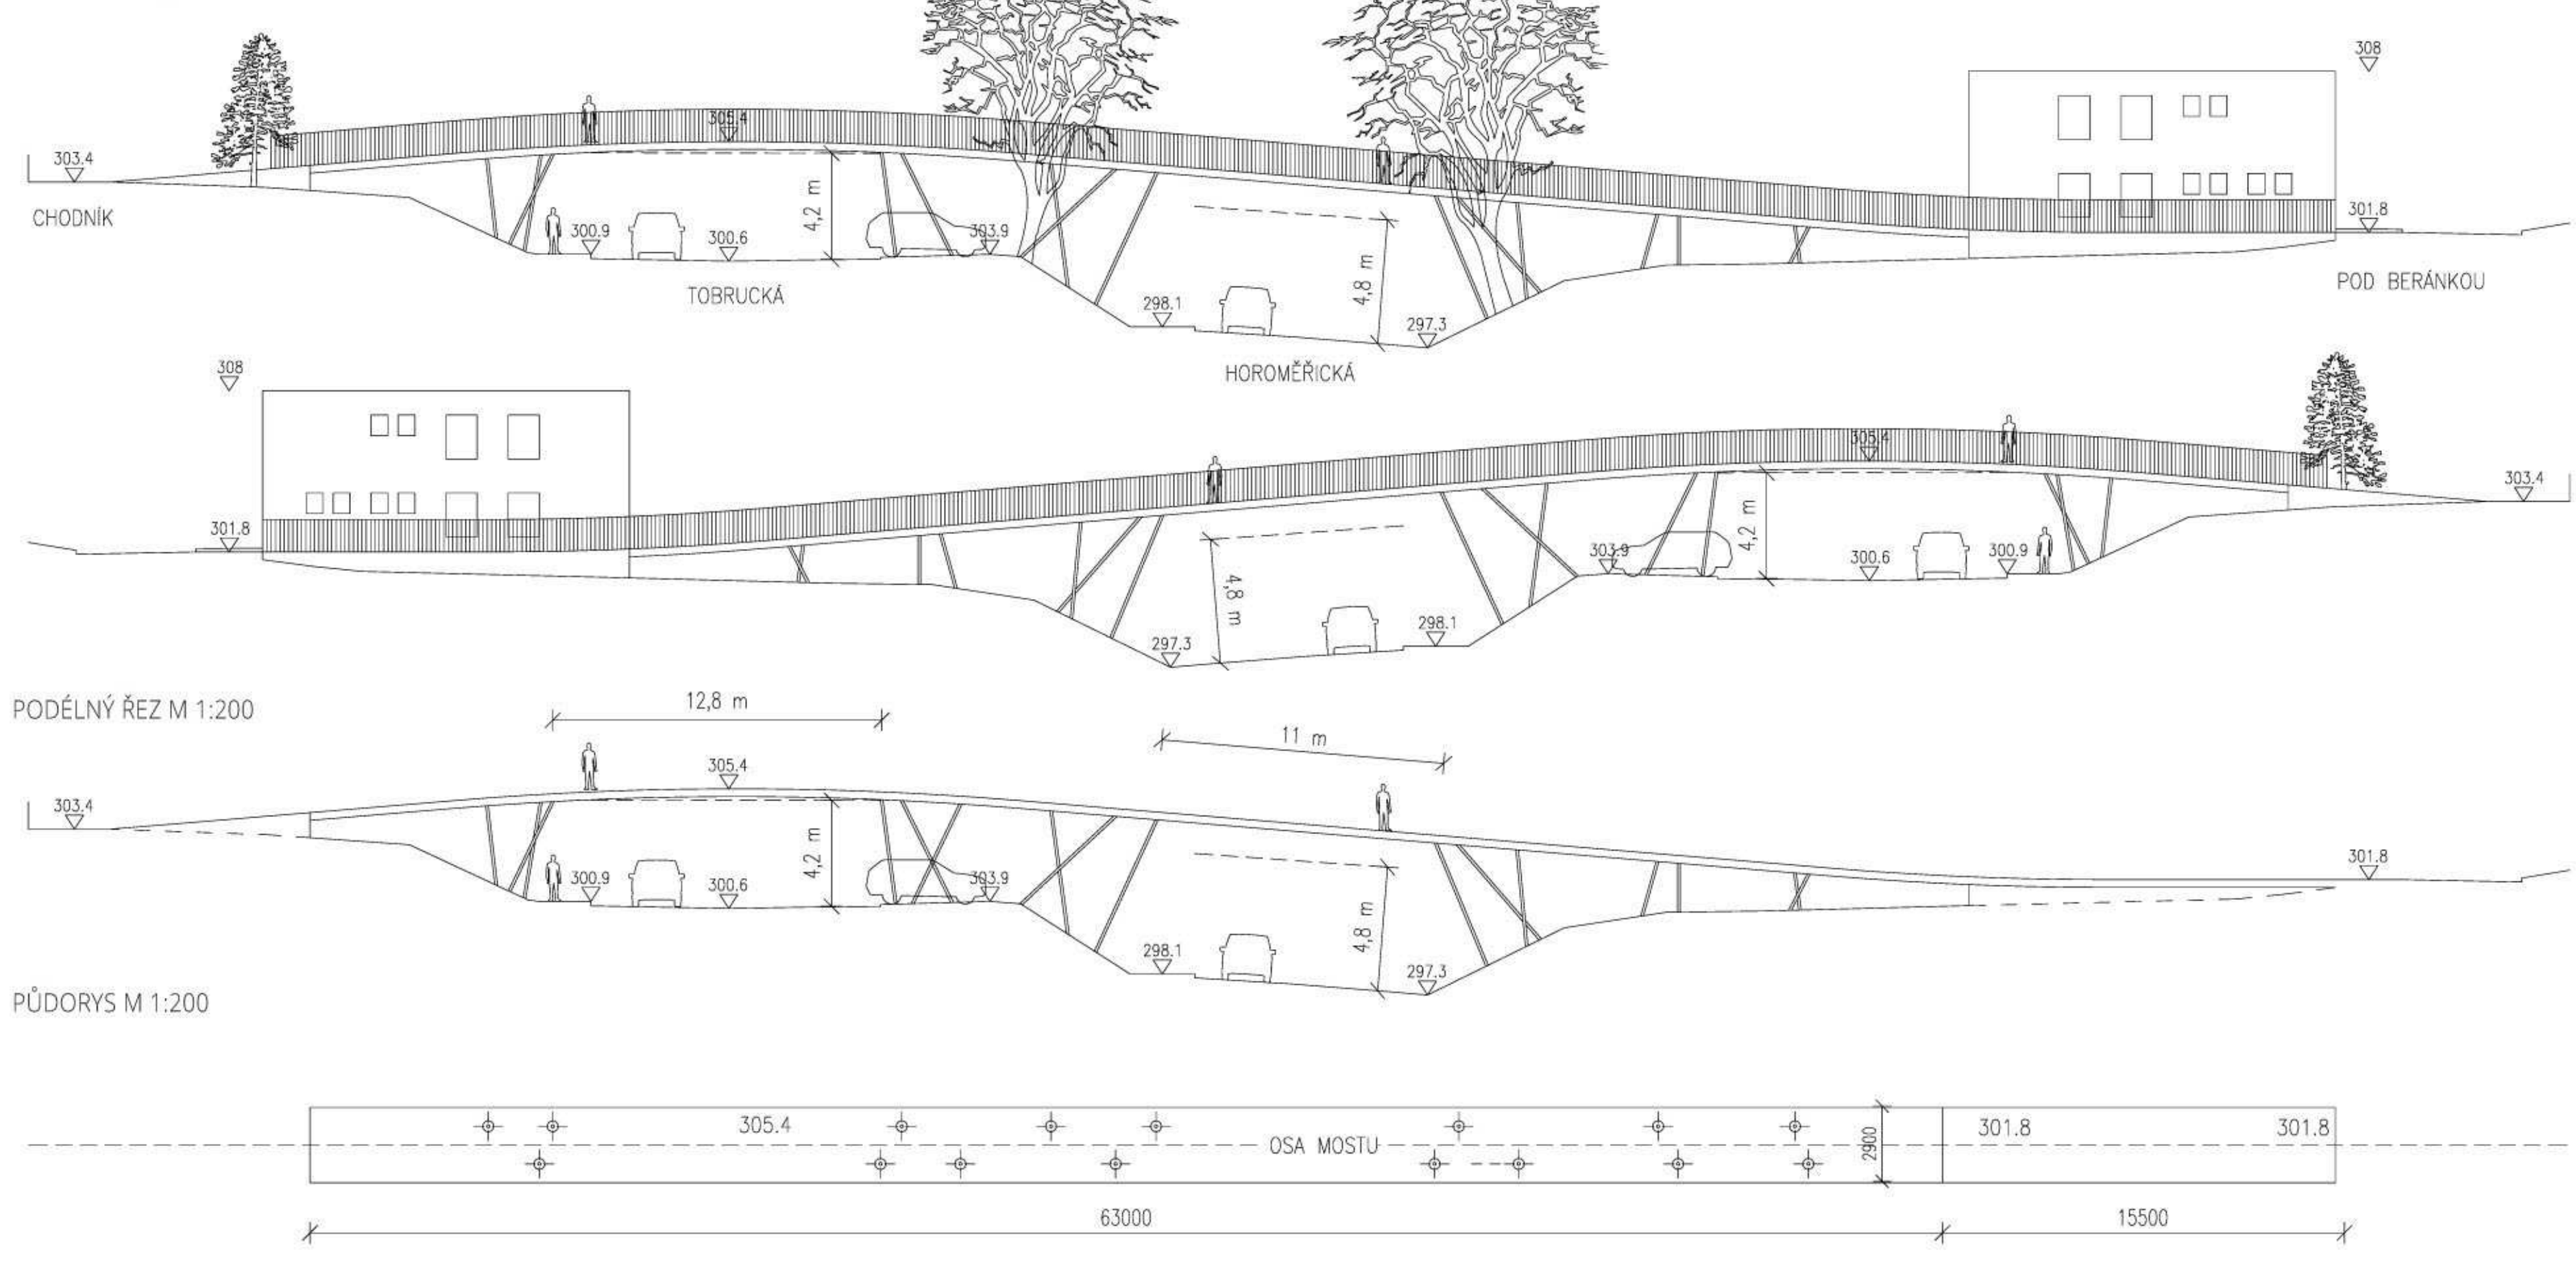

POHLEDY M 1:200

